
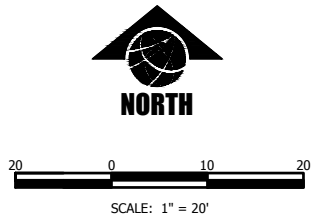


P:\196012_00_HOUSE_LAYOUTS\COPPER RIDGE SEVENTH FILING\16064_03_HOUSE_LAYOUTS.dwg, 10/15/2018 2:22:06 PM, DWG To PDF.pc3

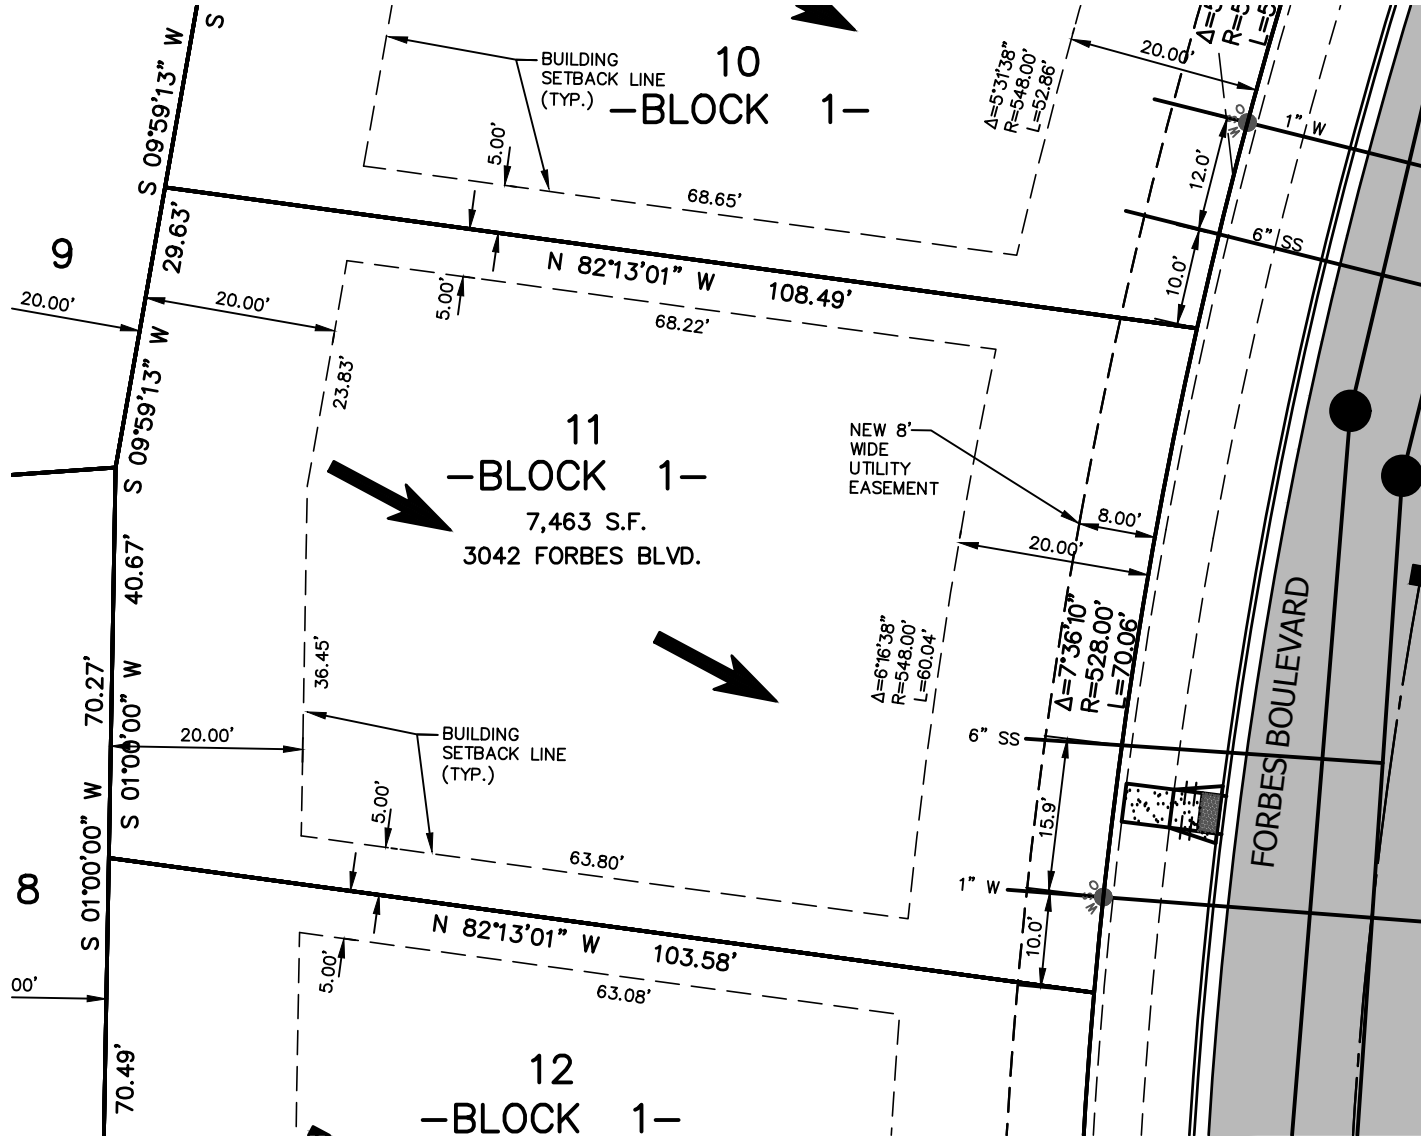

- NOTE:**
1. ALL DRAINAGE SHALL BE RETAINED ON THE LOT IN ACCORDANCE WITH CITY OF BILLINGS CODE & DIRECTED TOWARD THE PUBLIC RIGHT-OF-WAY UNLESS SPECIFIC DRAINAGE EASEMENTS EXIST.
 2. THIS IS AN EXHIBIT INTENDED TO SHOW LOT SETBACKS AND STREET FEATURES AND IS NOT A PLAT OF LEGAL REPRESENTATION OF LOT BOUNDARIES. REFER TO THE FINAL PLAT FOR LEGAL BOUNDARIES.

= GENERAL DIRECTION OF STORM RUNOFF FROM LOT TO STREET. FINAL GRADING PER BUILDING CODE.

DATE:	10/15/2018
FILE:	16064_03_HOUSE_LAYOUTS.DWG
PROJECT NO:	16064.03
CAD:	BEG
QUALITY ASSURANCE:	
REVISIONS:	
DATE	DESCRIPTION

LOT 11, BLOCK 1, COPPER RIDGE SUBDIVISION, SEVENTH FILING
3042 FORBES BOULEVARD
BILLINGS, YELLOWSTONE COUNTY, MONTANA
HOUSE LAYOUT AND STAGING PLAN