



P:\82061\_00\_HOUSELAYOUTS\6TH\_9TH+FILING\82061\_118\_HOUSE\_LAYOUTS.dwg, 10/12/2018 2:16:04 PM, Bluebeam PDF

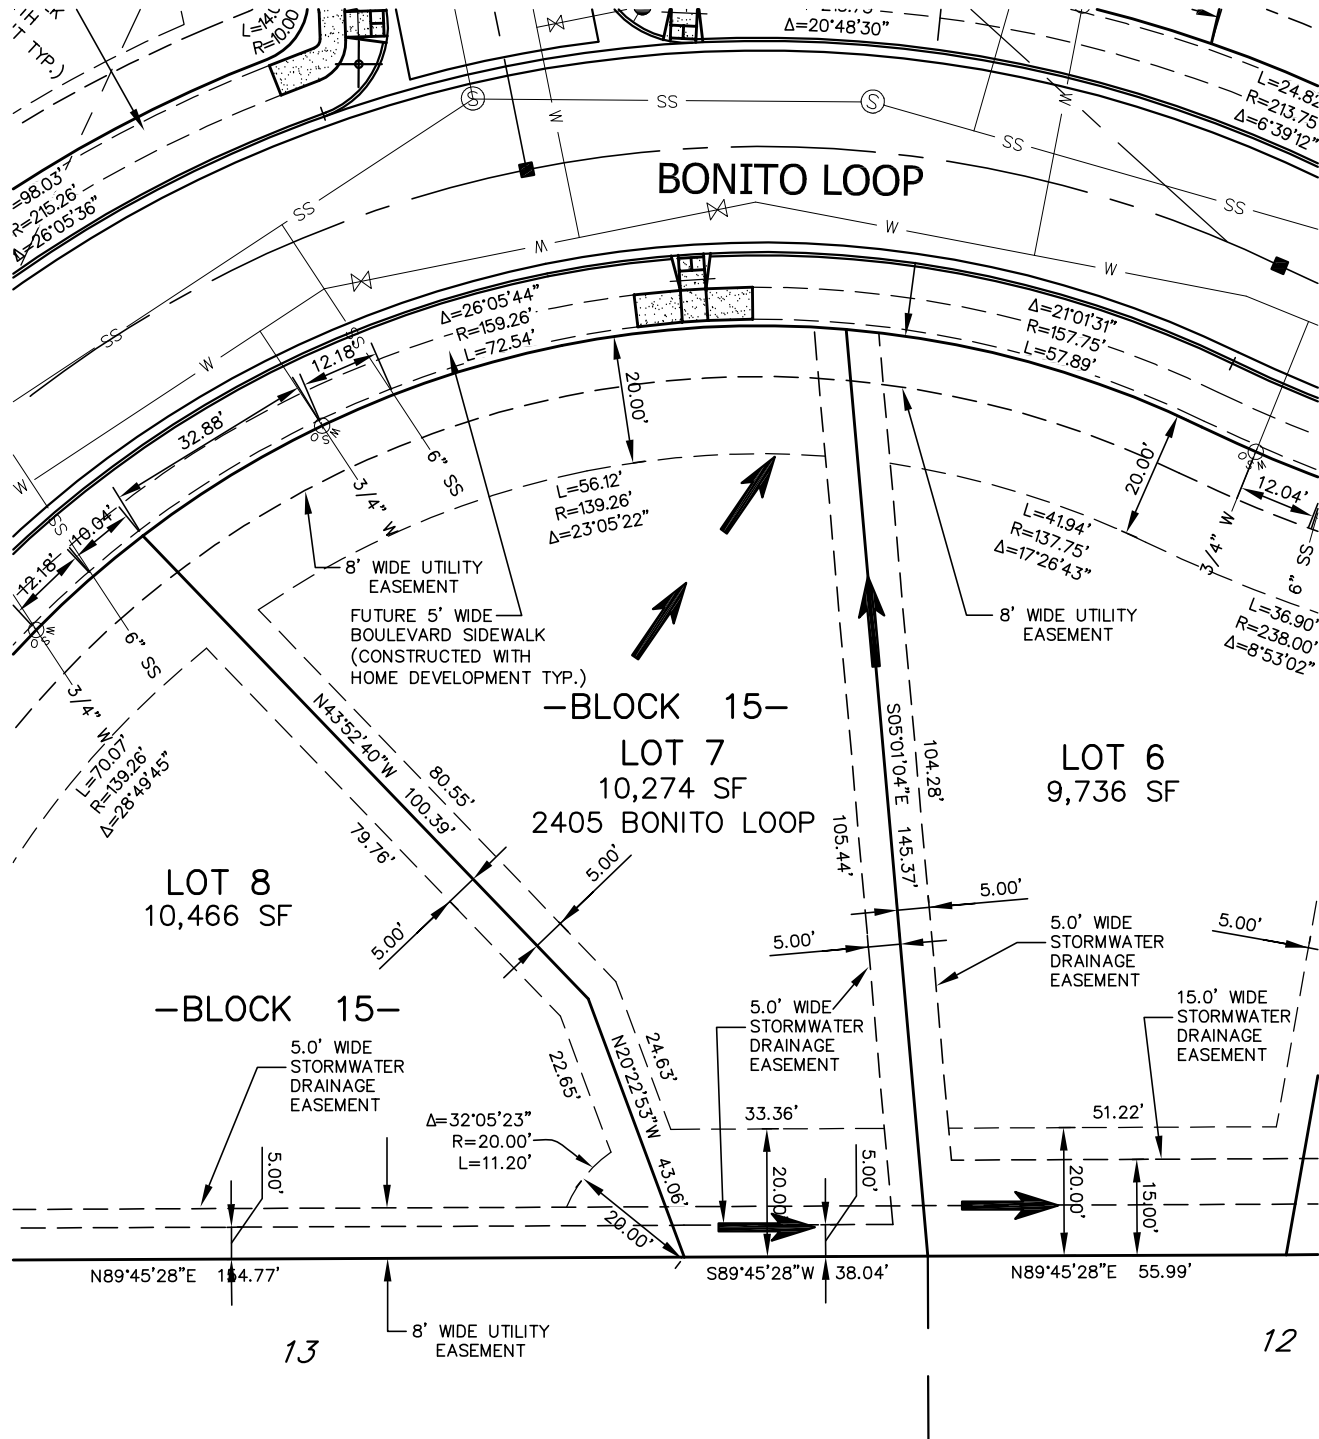

**NOTE:**

- 1. ALL DRAINAGE SHALL BE RETAINED ON THE LOT IN ACCORDANCE WITH CITY OF BILLINGS CODE & DIRECTED TOWARD THE PUBLIC RIGHT-OF-WAY UNLESS SPECIFIC DRAINAGE EASEMENTS EXIST.
- 2. THIS IS AN EXHIBIT INTENDED TO SHOW LOT SETBACKS AND STREET FEATURES AND IS NOT A PLAN OF LEGAL REPRESENTATION OF LOT BOUNDARIES. REFER TO THE FINAL PLAT FOR LEGAL BOUNDARIES.

= GENERAL DIRECTION OF STORM RUNOFF FROM LOT TO STREET. FINAL GRADING PER BUILDING CODE.

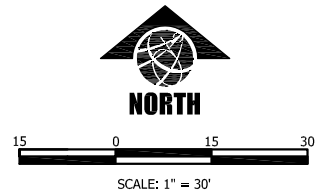

DATE:	10/11/18
FILE:	82061_18_HOUSE_LAYOUTS.DWG
PROJECT NO.:	82061_18
CAD:	BM8
QUALITY ASSURANCE:	
REVISIONS:	
DATE	DESCRIPTION

LOT 7, BLOCK 15, HIGH SIERRA SUBDIVISION, 6TH FILING  
2405 BONITO LOOP  
BILLINGS, YELLOWSTONE COUNTY, MONTANA  
HOUSE LAYOUT AND STAKING PLAN